

DRAWINGS
NOT FOR
CONSTRUCTION

REVISIONS	DATE	DESCRIPTION


PREPARED FOR
WL PLASTICS MANUFACTURING, LLC
3575 LONE STAR CIRCLE, #400
FORT WORTH, TEXAS 76177

PROJECT
WL PLASTICS MANUFACTURING FACILITY
DRAWING TITLE
PRELIMINARY SITE PLAN NORTH


DATE: 4/24/2020
PROJECT NO.
19038
DRAWING NO.
C-1.10
DWG 1 OF 2

MATCHLINE - SOUTH
MATCHLINE - NORTH

MATCHLINE - SOUTH
MATCHLINE - NORTH

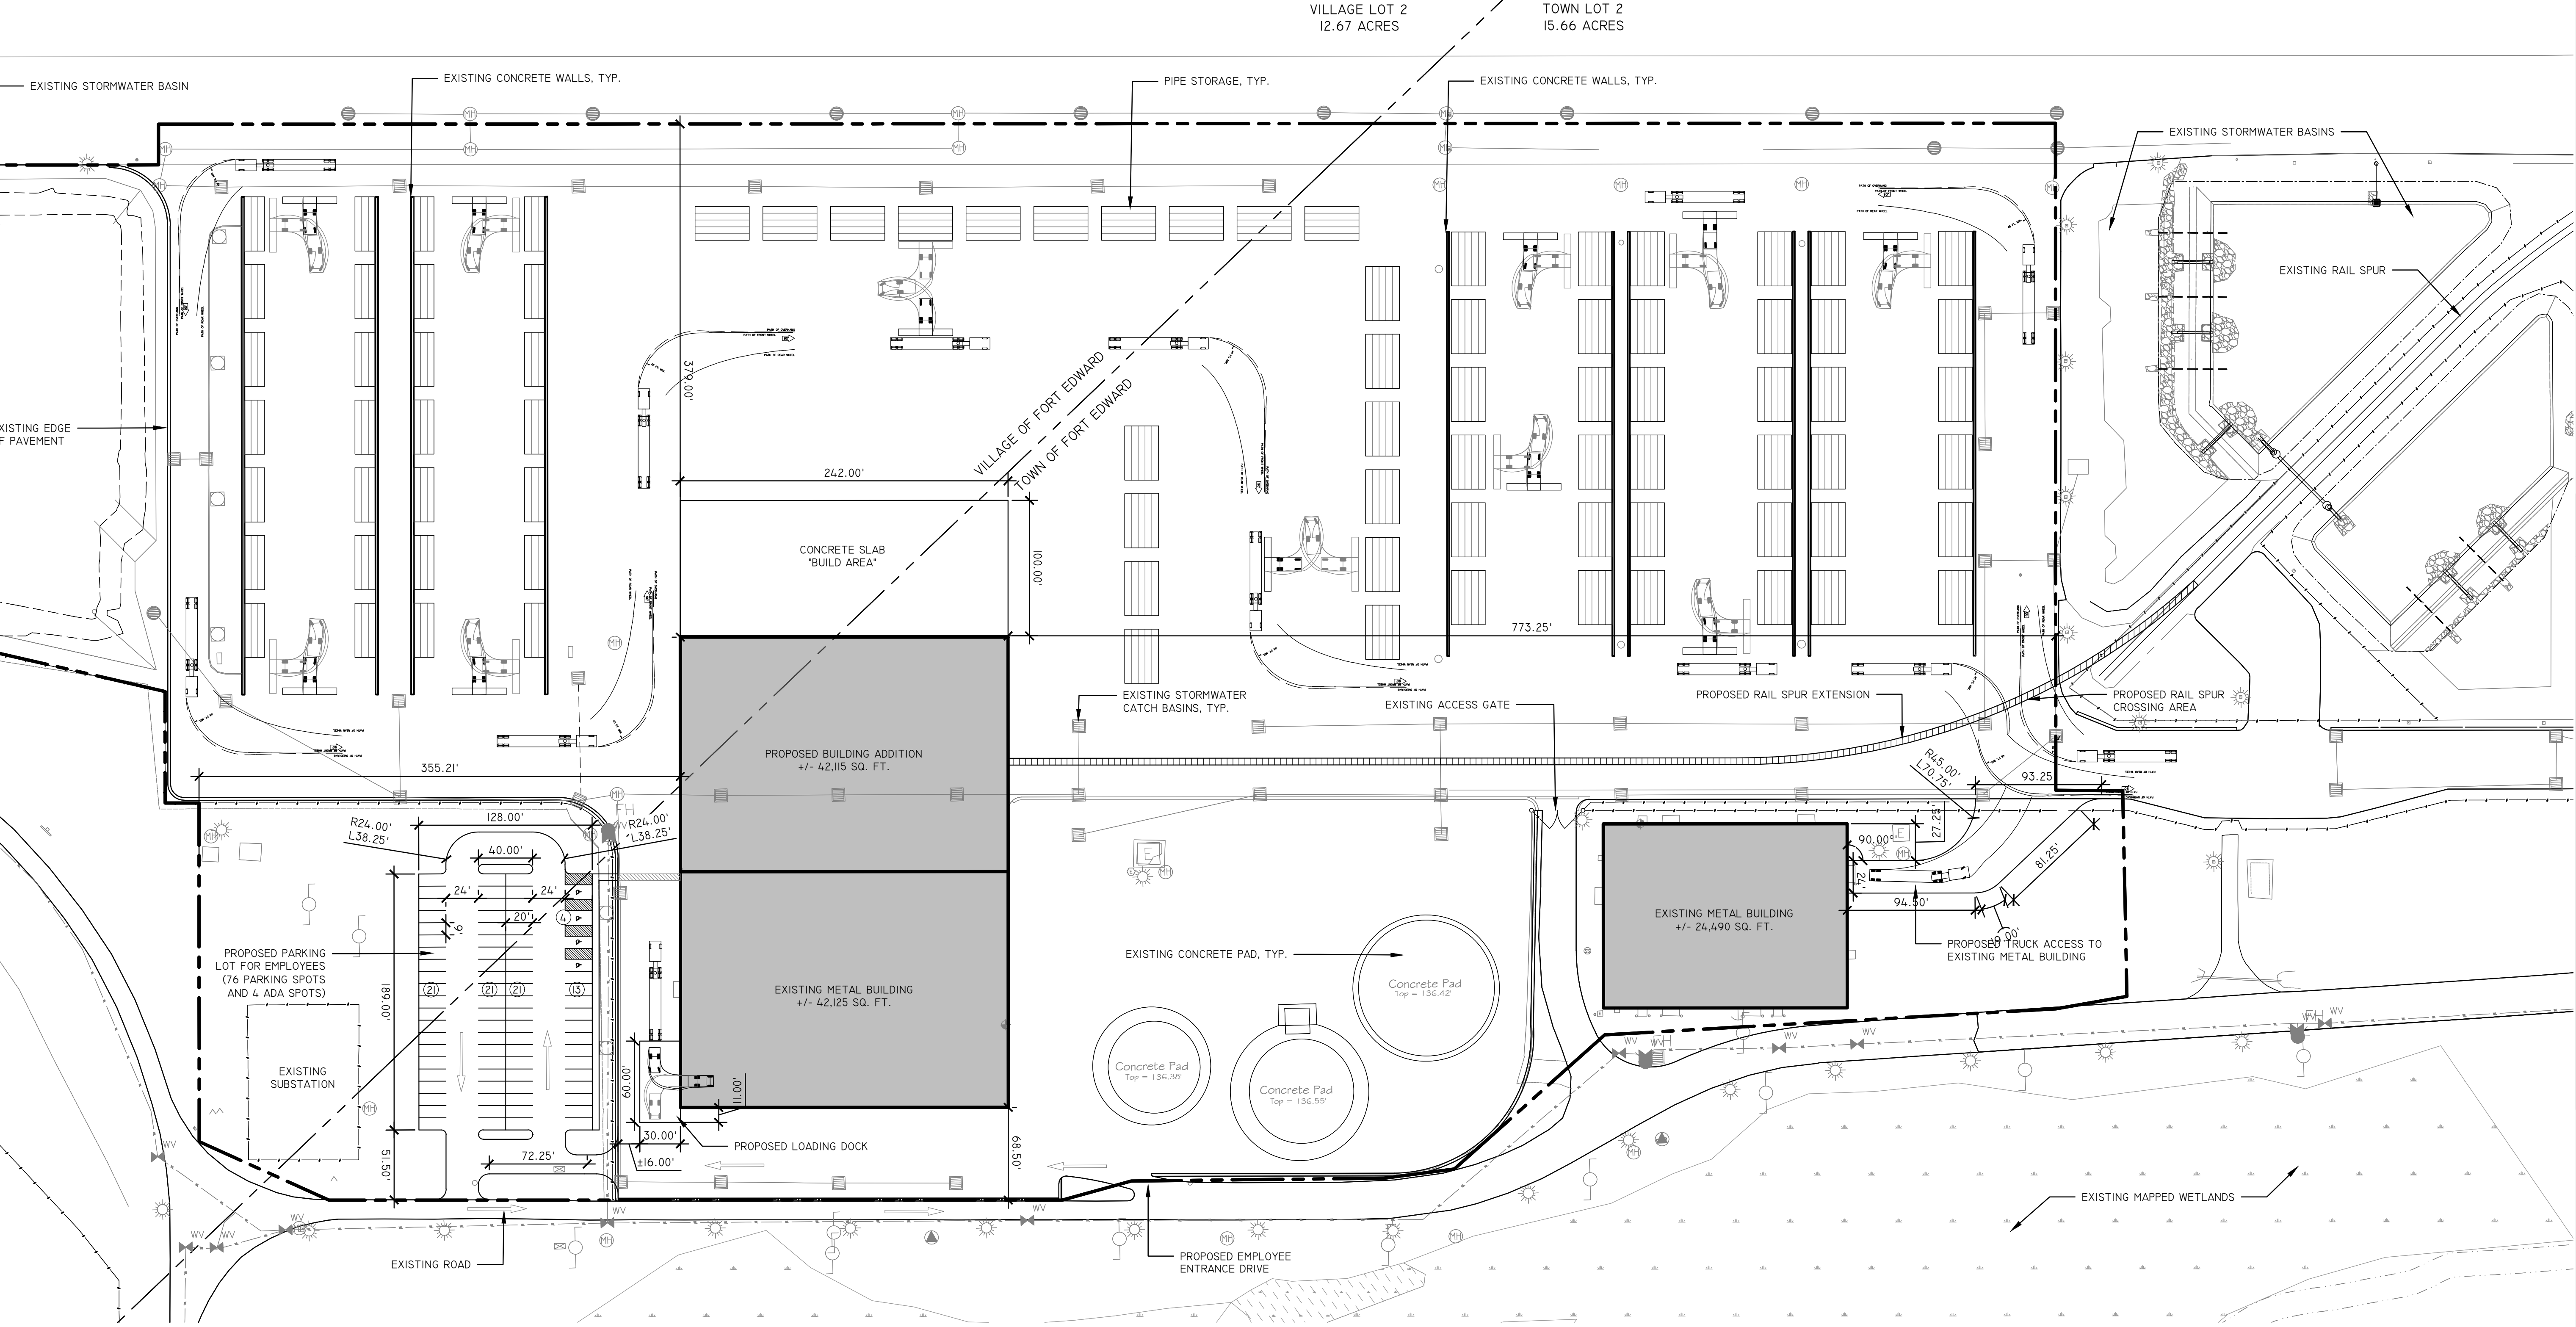

- LEGEND**
- EXISTING PROPERTY LINE
 - - - PROPOSED PROPERTY LINE
 - - - CHAIN LINK FENCE
 - TRAFFIC PATTERNS
 - PROPOSED TRACK EXTENSION
 - PROPOSED PIPE STORAGE
 - MAPPED WETLANDS
 - EXISTING WATER LINE

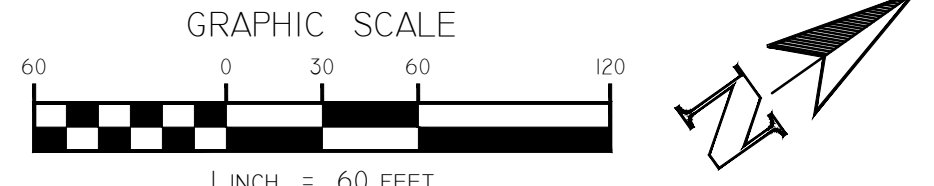

MAP REFERENCE:
BASE MAP INFORMATION OBTAINED FROM "MAP OF A SURVEY MADE FOR W.L. PLASTICS",
SHEET TITLE S-1, DEVELOPED BY VAN DUSEN & STEVES LAND SURVEYORS,
DATED NOVEMBER 12, 2019


DIG SAFE NOTE:
THIS PLAN SET WAS DRAFTED WITHOUT THE BENEFIT OF "DIG SAFE" MARKINGS. UTILITIES
SHOWN ARE NOT WARRANTED TO BE EXACT OR COMPLETE. THE CONTRACTOR SHALL
CONTACT "DIG SAFE" AT 811 BEFORE COMMENCING ANY WORK AND SHALL PRESERVE
EXISTING UTILITIES WHICH ARE NOT SPECIFIED TO BE REMOVED IN THIS PLAN SET.

REVISIONS	
DATE	DESCRIPTION


PREPARED FOR
WL PLASTICS MANUFACTURING, LLC
3575 LONE STAR CIRCLE, #400
FORT WORTH, TEXAS 76177

PROJECT
WL PLASTICS MANUFACTURING FACILITY
DRAWING TITLE
PRELIMINARY SITE PLAN SOUTH

DATE: 4/24/2020
PROJECT NO.
19038
DRAWING NO.
C-1.20
DWG 2 OF 2

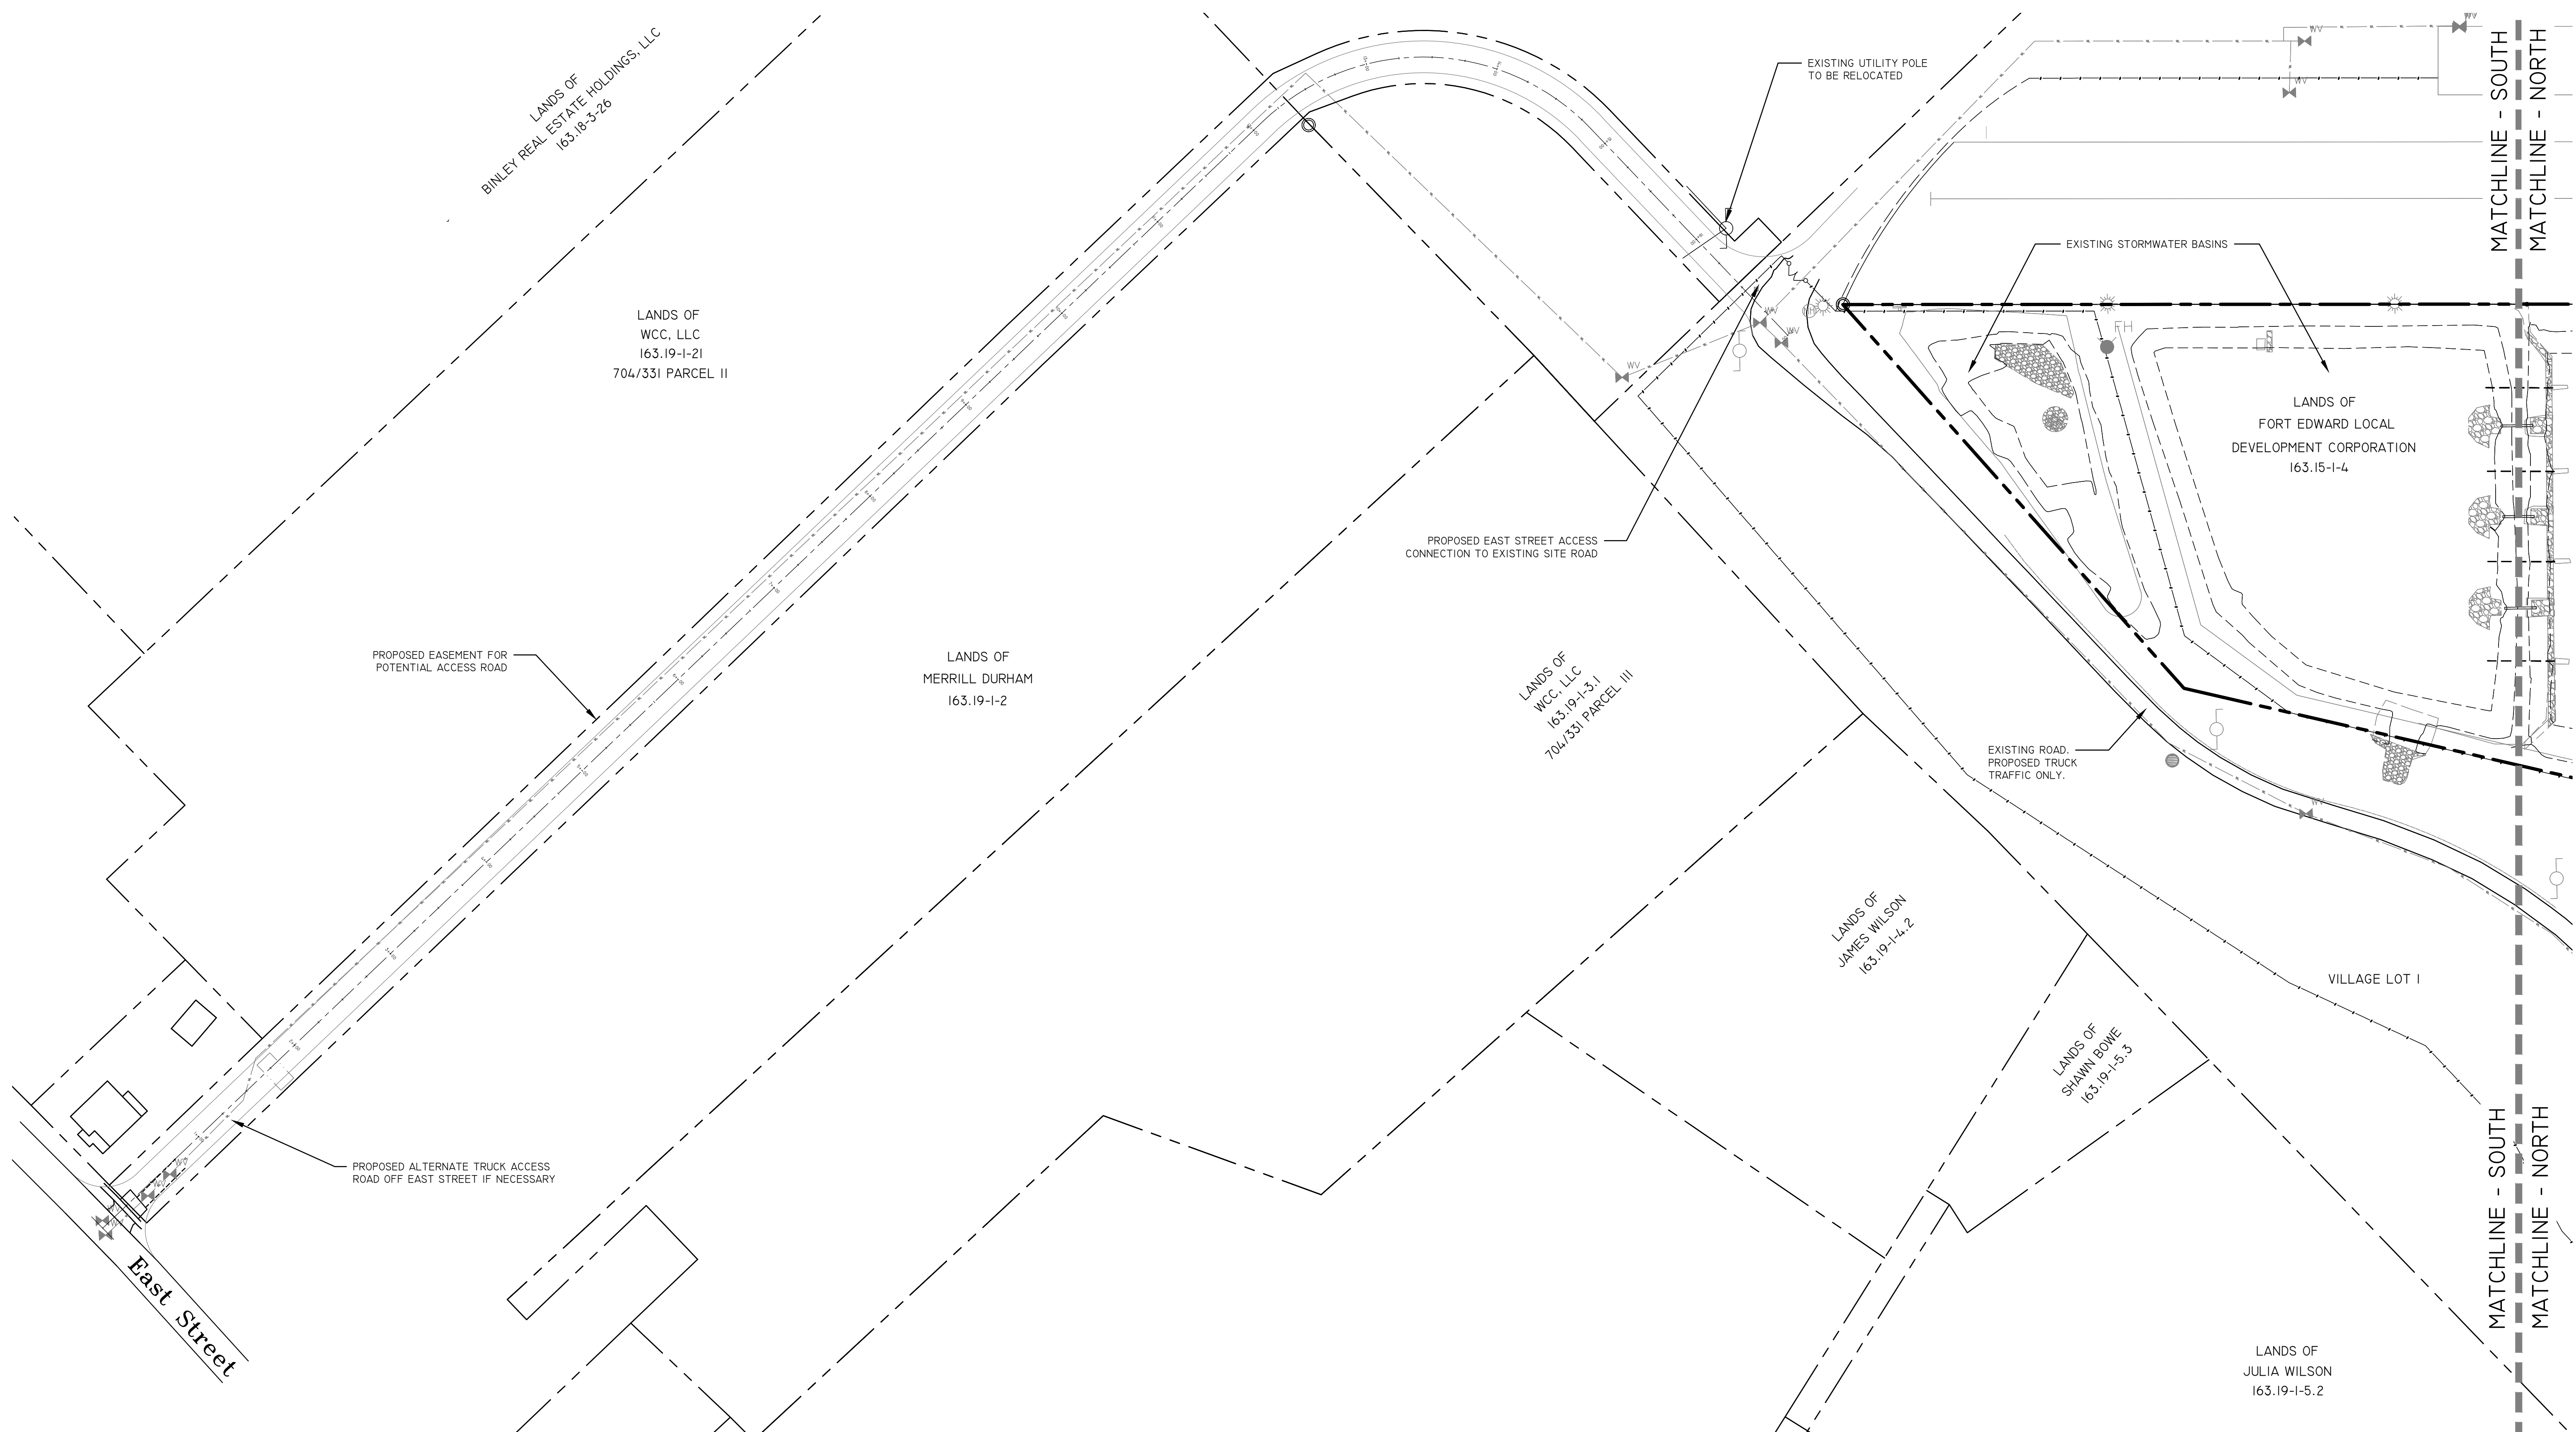

- LEGEND**
- EXISTING PROPERTY LINE
 - PROPOSED PROPERTY LINE
 - CHAIN LINK FENCE
 - TRAFFIC PATTERNS
 - PROPOSED TRACK EXTENSION
 - PROPOSED PIPE STORAGE
 - MAPPED WETLANDS
 - EXISTING WATER LINE

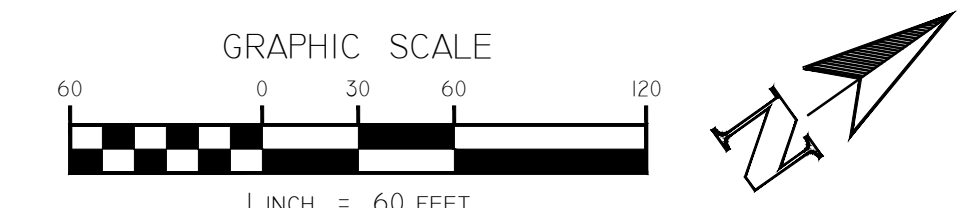

MAP REFERENCE:
BASE MAP INFORMATION OBTAINED FROM "MAP OF A SURVEY MADE FOR W.L. PLASTICS", SHEET TITLE S-1, DEVELOPED BY VAN DUSEN & STEVES LAND SURVEYORS, DATED NOVEMBER 12, 2019.

DIG SAFE NOTE:
THIS PLAN SET WAS DRAFTED WITHOUT THE BENEFIT OF "DIG SAFE" MARKINGS. UTILITIES SHOWN ARE NOT WARRANTED TO BE EXACT OR COMPLETE. THE CONTRACTOR SHALL CONTACT "DIG SAFE" AT 811 BEFORE COMMENCING ANY WORK AND SHALL PRESERVE EXISTING UTILITIES WHICH ARE NOT SPECIFIED TO BE REMOVED IN THIS PLAN SET.